

February 16, 2015

To all Bidders
City Hall Security
City Project #: 2009-069, Bid No. 2254
Concord, North Carolina

Re: Addendum # 1

1. Due to the likelihood of inclement weather, the bid date has been changed to 3:00 pm, February 18, 2015. Same location.
2. For reference only: Electrical plans and interior elevations attached.

Sincerely,

M. Sue Hyde

M. Sue Hyde, PE
Engineering Director



Concord City Hall

Concord, North Carolina

100% Construction Documents

INTERIOR ELEVATIONS


DATE September 16, 2014
PROJECT NO 13065

REVISIONS
NO DATE DESCRIPTION
09.16.14 FINAL BUILDING ISSUE DATE


THIS DRAWING IS THE PROPERTY OF ADW ARCHITECTS, P.A. AND SHALL NOT BE REPRODUCED OR COPIED IN WHOLE OR IN PART. IT SHALL NOT BE USED ON ANY OTHER PROJECT OR GIVEN TO ANY OTHER COMPANY OR AGENCY WITHOUT THE CONSENT OF ADW ARCHITECTS, P.A.




SHEET NUMBER **A710**

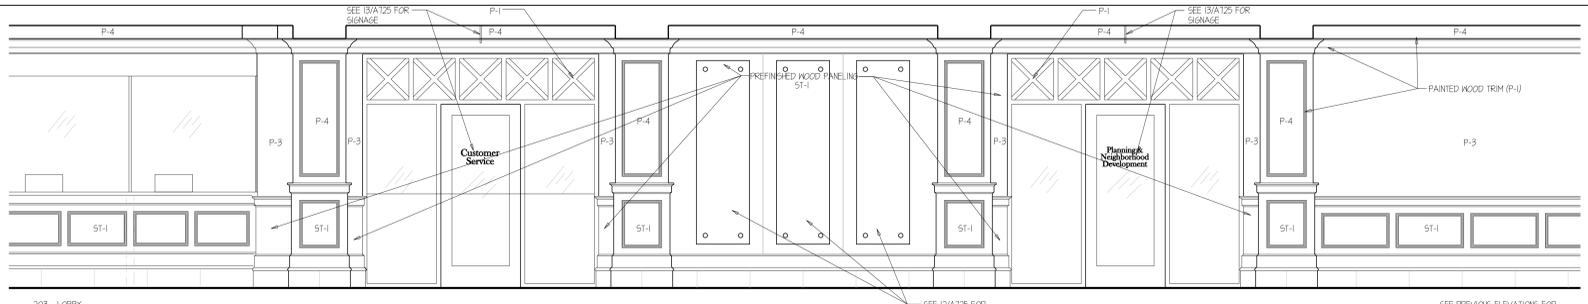


INTERIOR ELEVATION SCALE: 3/8" = 1'-0" 03

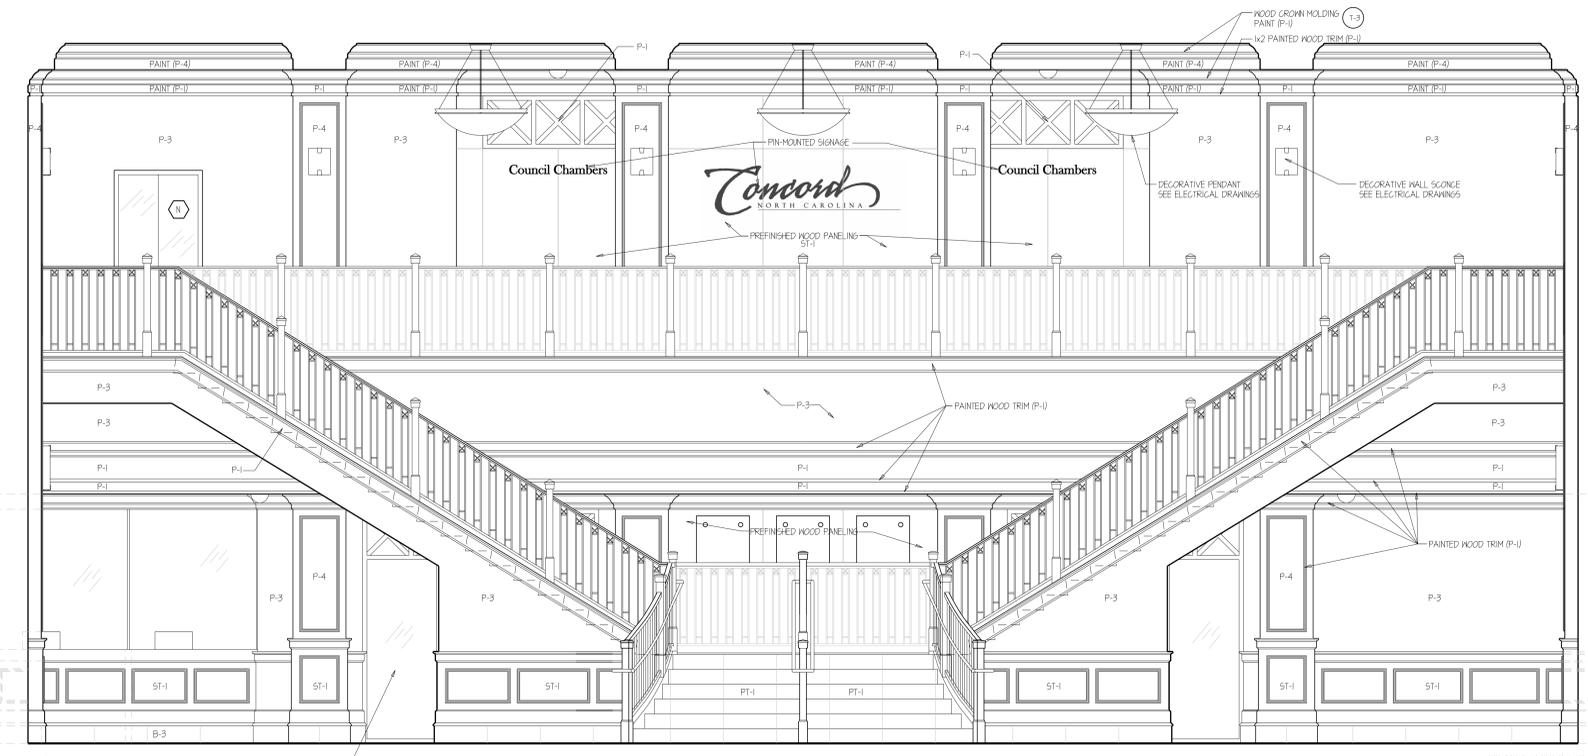

INTERIOR ELEVATION SCALE: 3/8" = 1'-0" 02

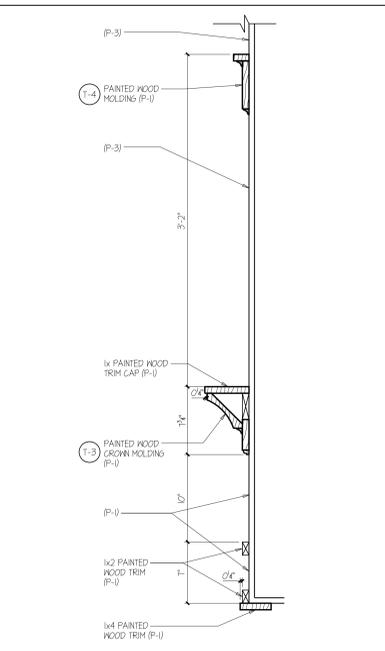


WOOD TRIM SECTION SCALE: 1 1/2" = 1'-0" 06

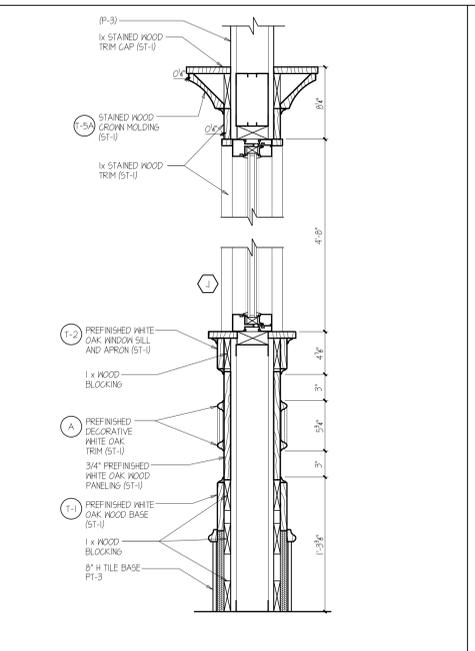


WOOD TRIM SECTION SCALE: 1 1/2" = 1'-0" 07




WOOD TRIM SECTION SCALE: 1 1/2" = 1'-0" 05

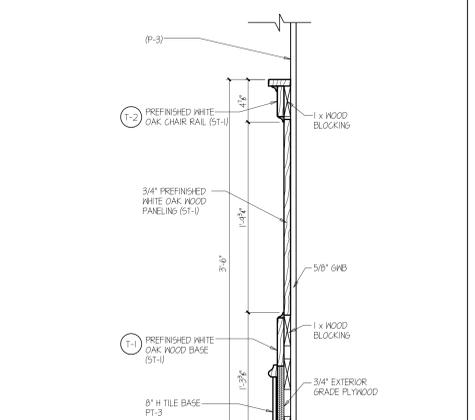


WOOD TRIM SECTION SCALE: 1 1/2" = 1'-0" 04

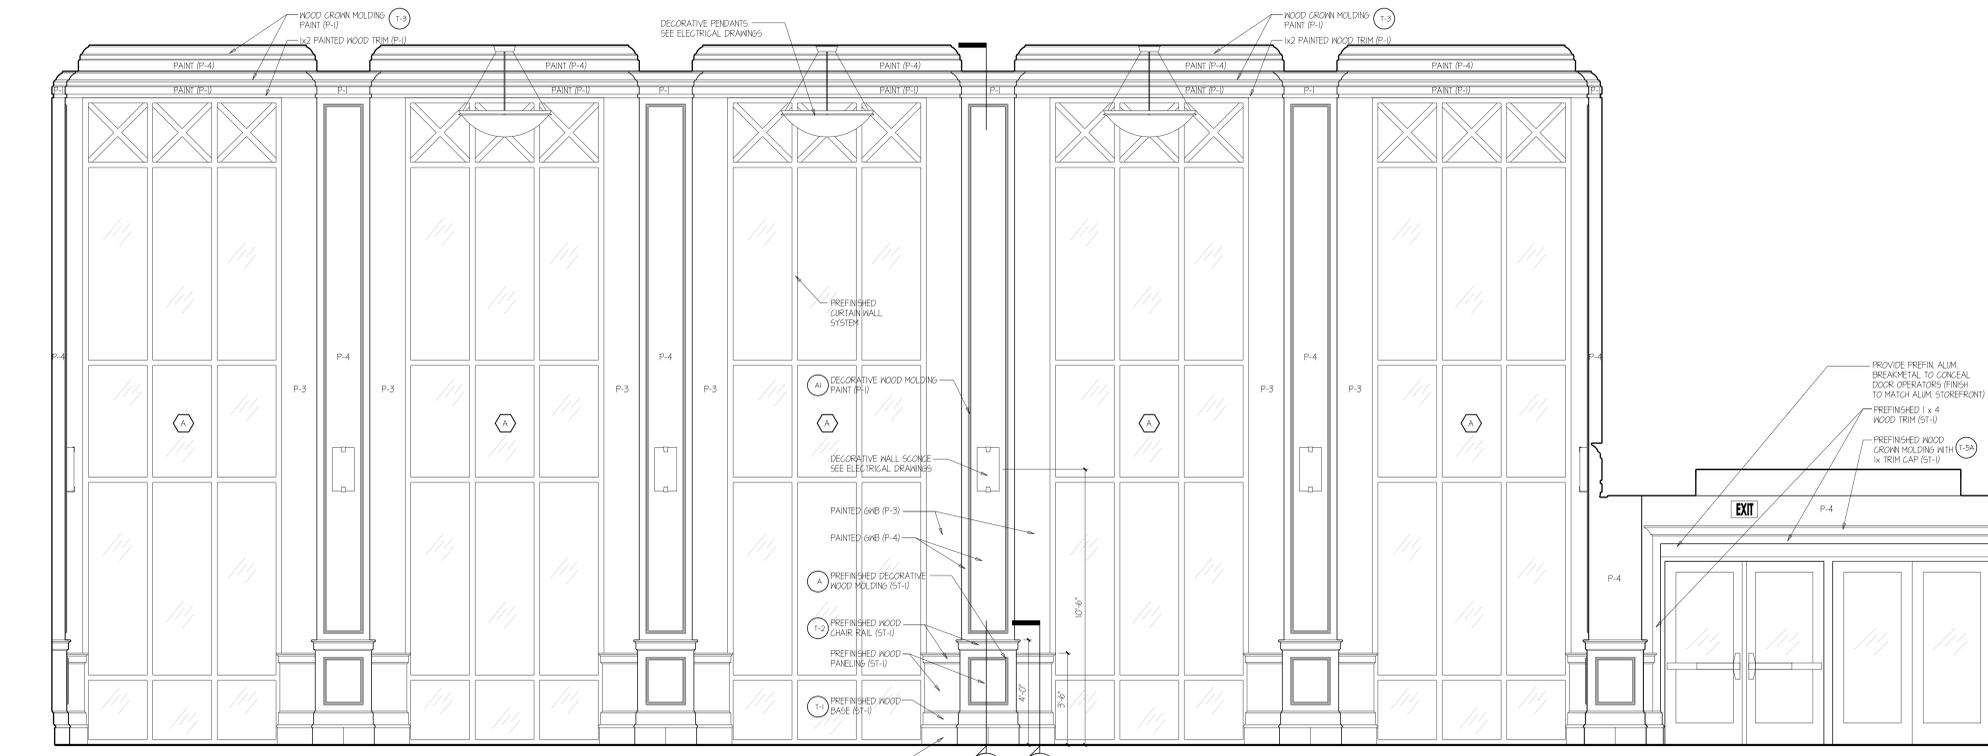


INTERIOR ELEVATION SCALE: 3/8" = 1'-0" 01

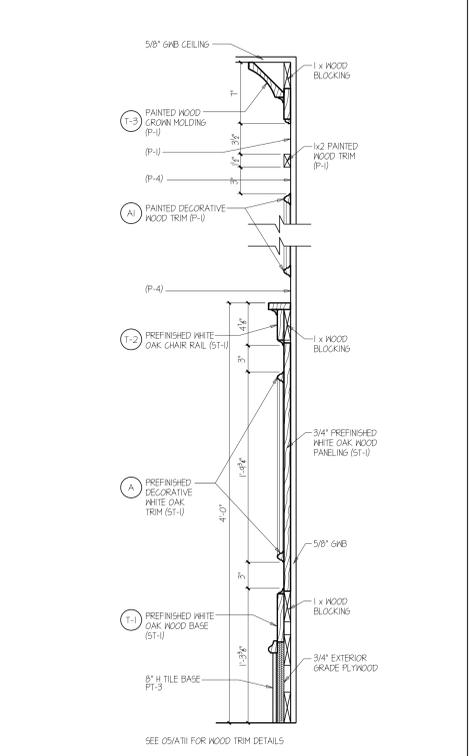


WOOD TRIM SECTION SCALE: 1 1/2" = 1'-0" 04

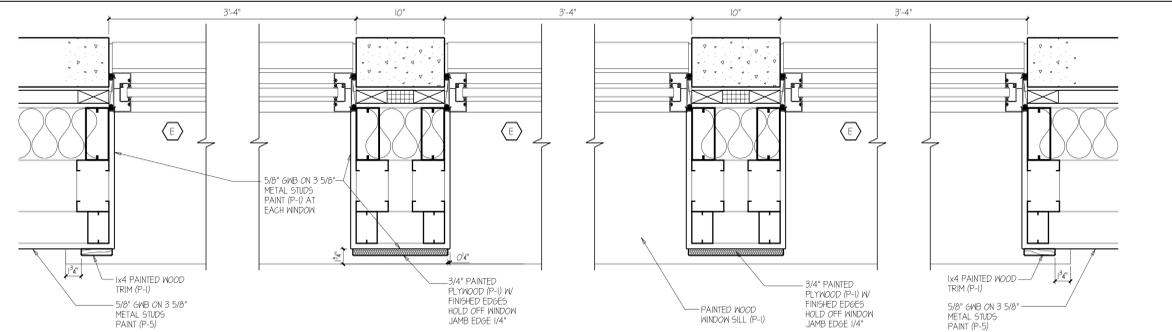


SECTION DETAIL SCALE: 1 1/2" = 1'-0" 06

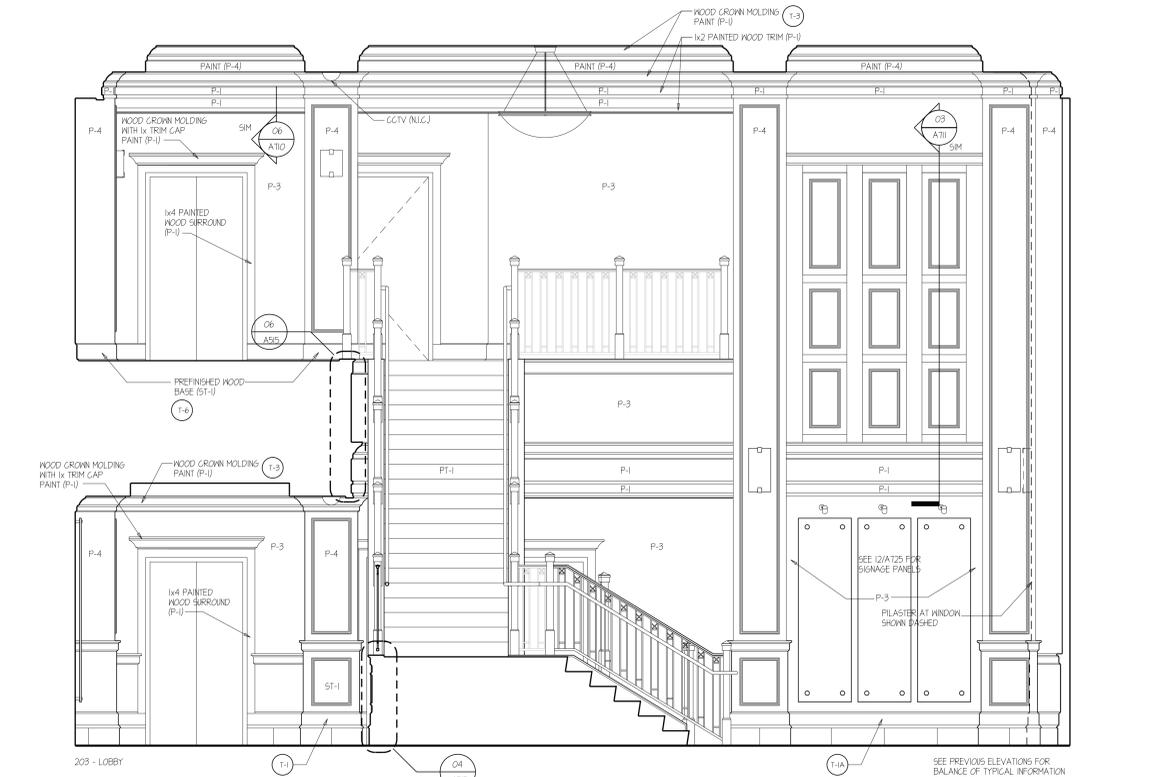


INTERIOR ELEVATION SCALE: 3/8" = 1'-0" 02

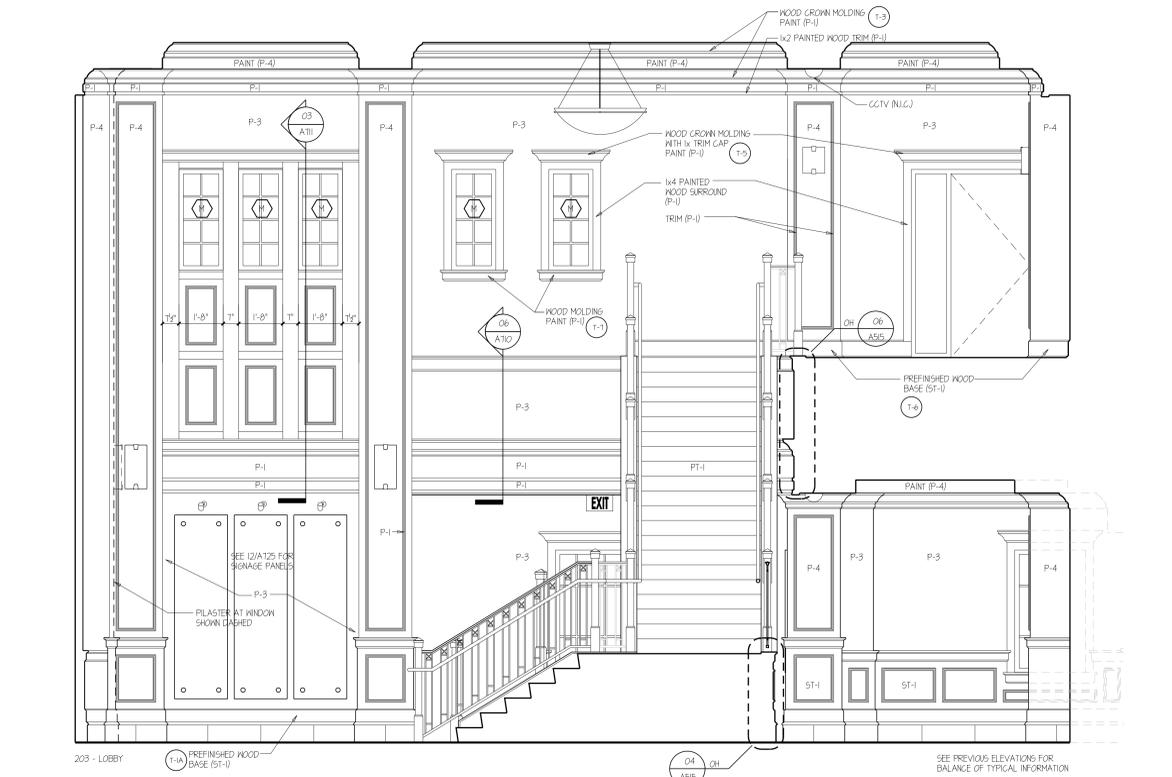


INTERIOR ELEVATION SCALE: 3/8" = 1'-0" 01

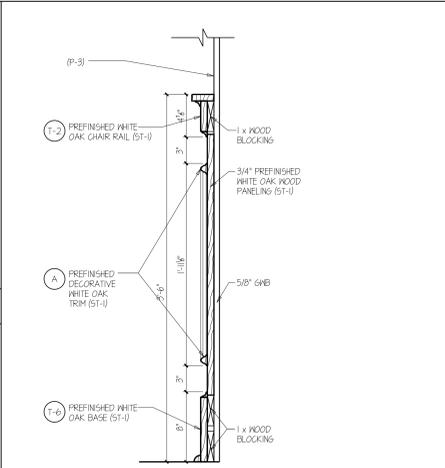


WOOD TRIM SECTION SCALE: 1 1/2" = 1'-0" 04

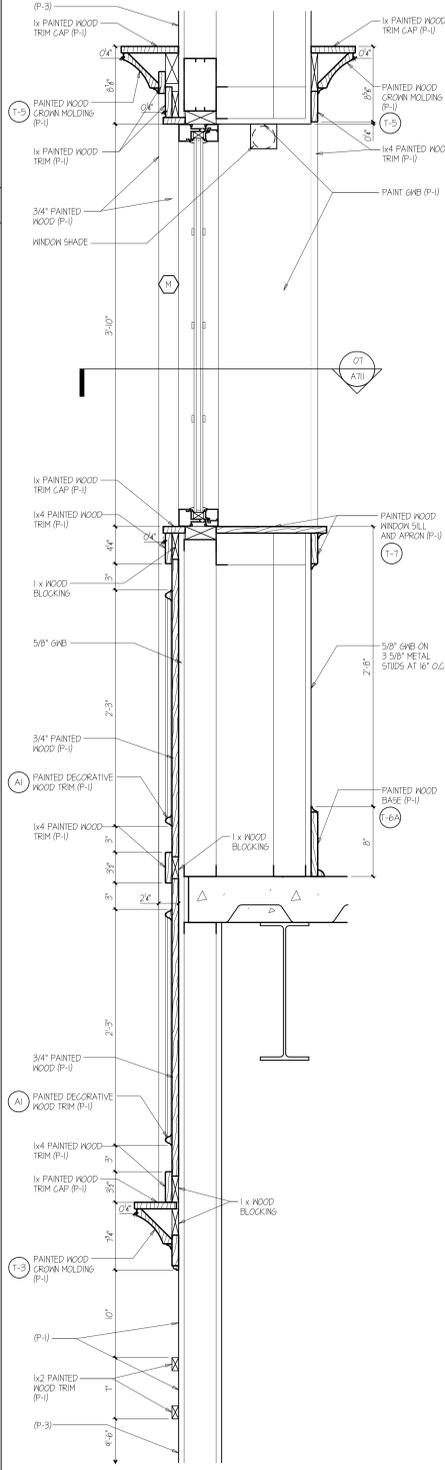


WOOD TRIM SECTION SCALE: 1 1/2" = 1'-0" 03

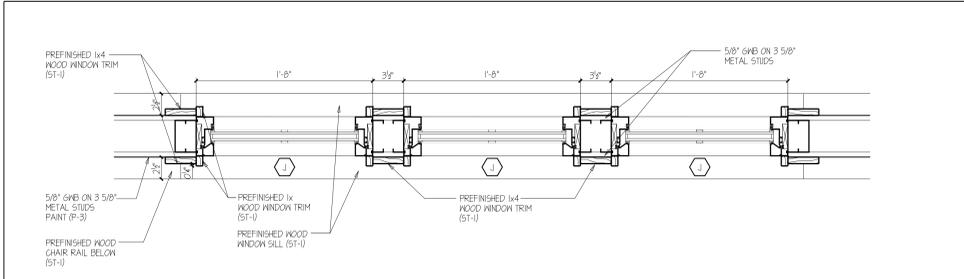



SECTION DETAIL SCALE: 1 1/2" = 1'-0" 08

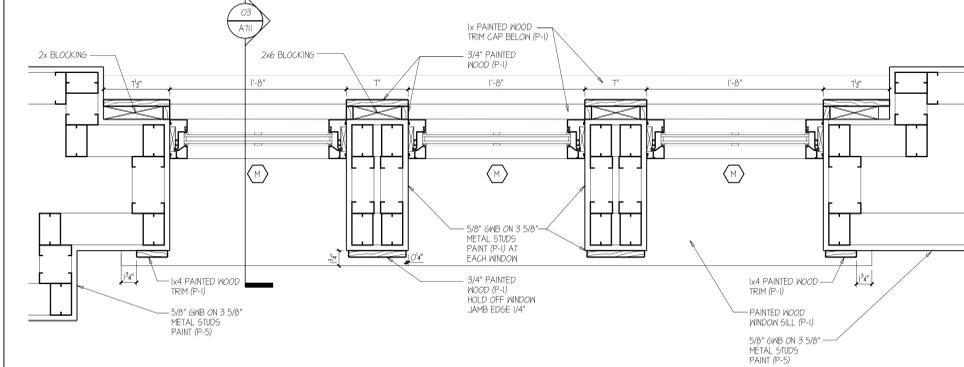

SECTION DETAIL SCALE: 1 1/2" = 1'-0" 07


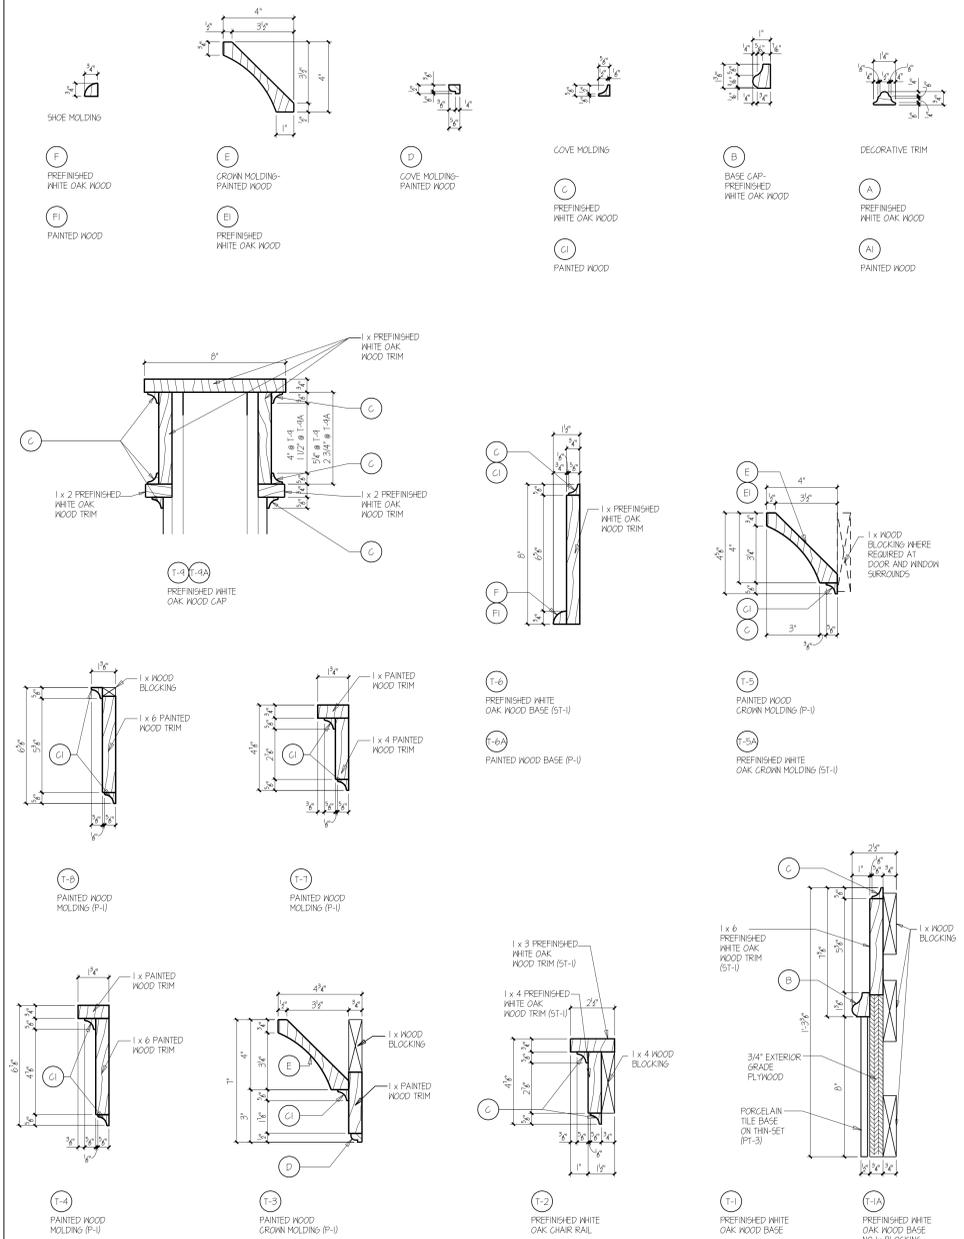


WOOD TRIM DETAILS SCALE: 3" = 1'-0" 05


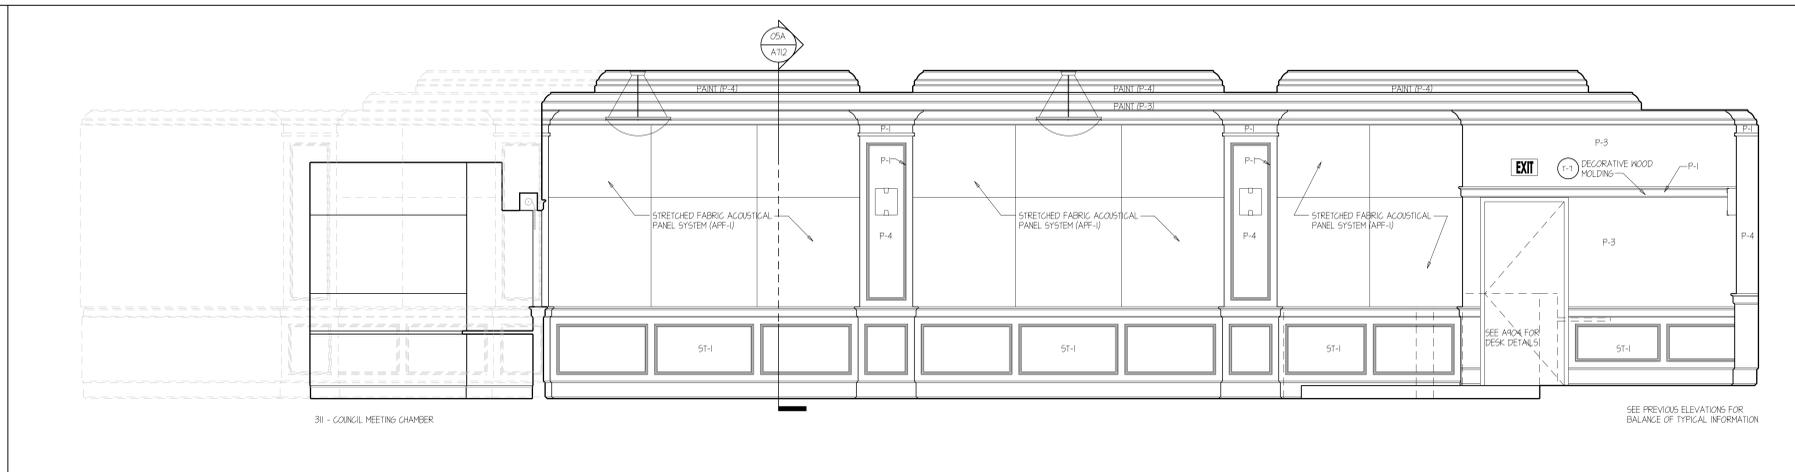
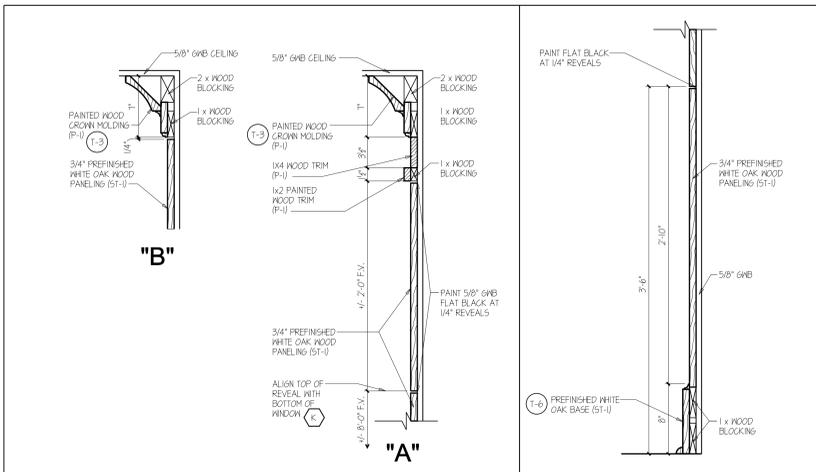


SECTION DTL SCALE: 1 1/2" = 1'-0" 08 SECT. DTL SCALE: 1 1/2" = 1'-0" 07

INTERIOR ELEVATION SCALE: 3/8" = 1'-0" 04

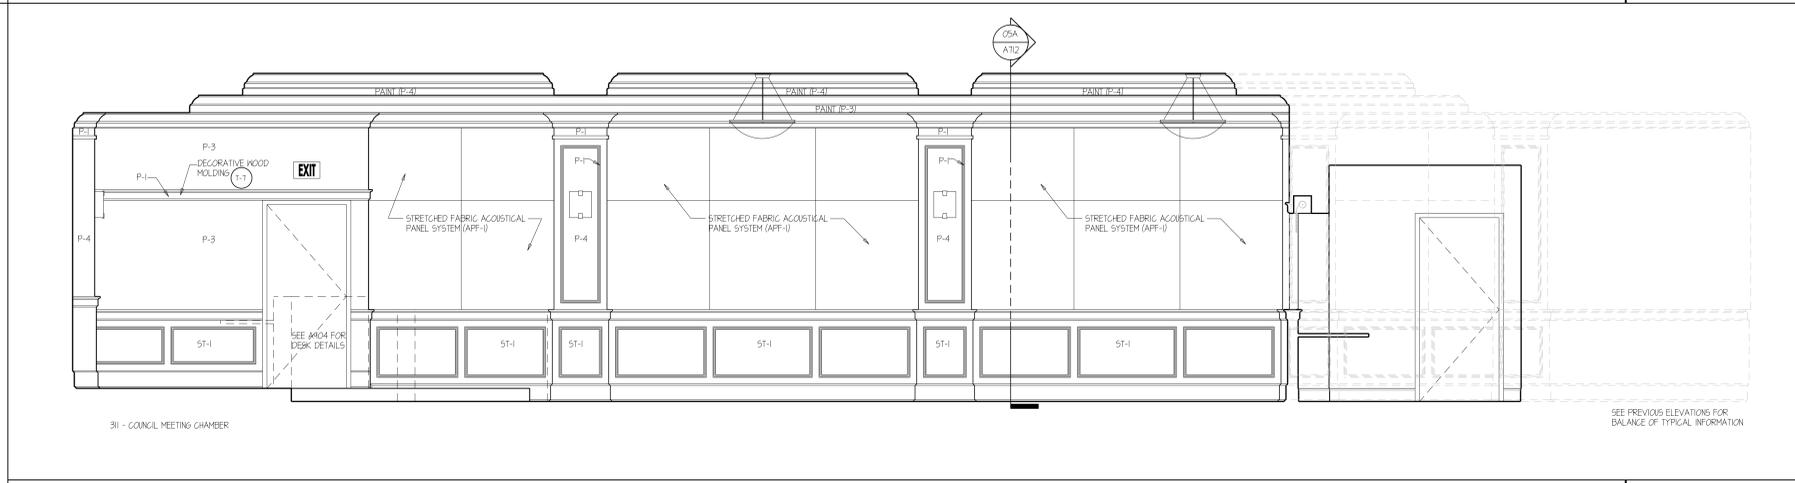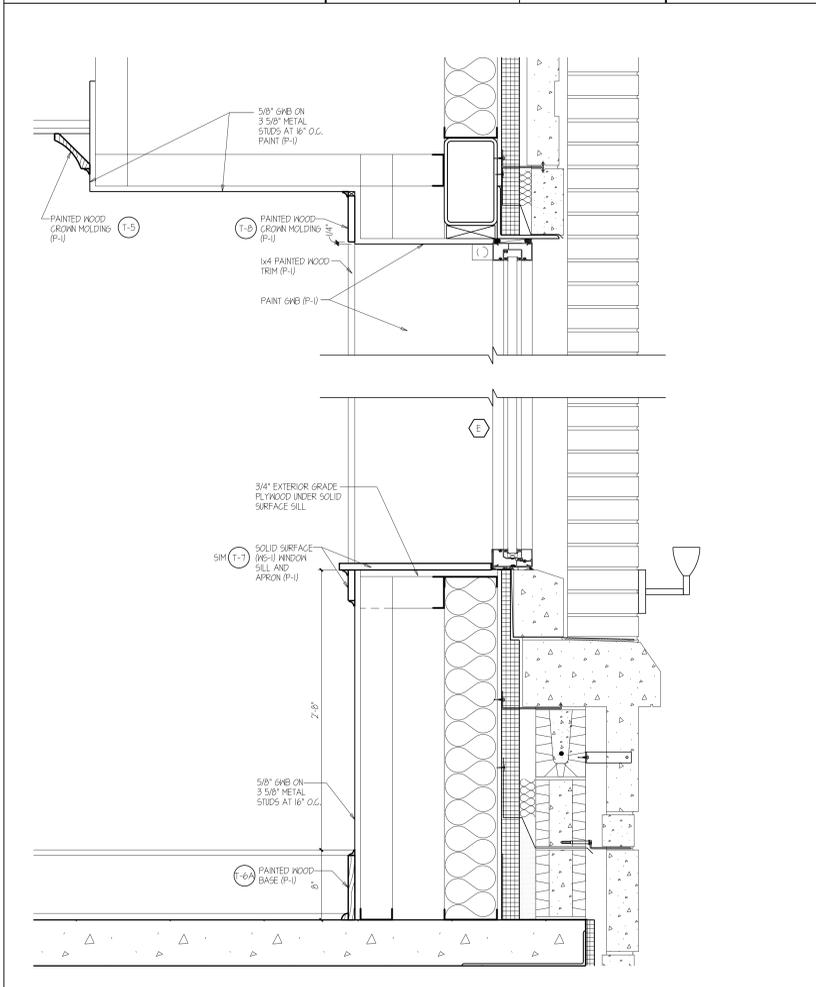

SECTION DETAIL SCALE: 1 1/2" = 1'-0" 06

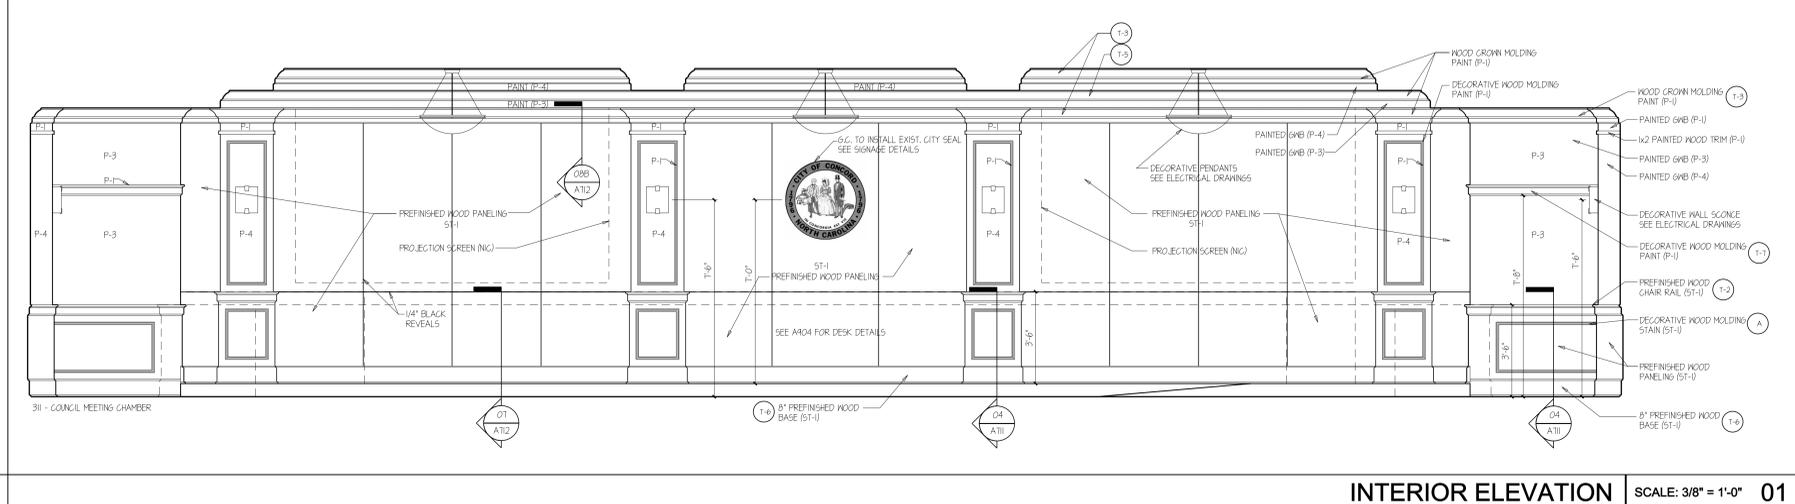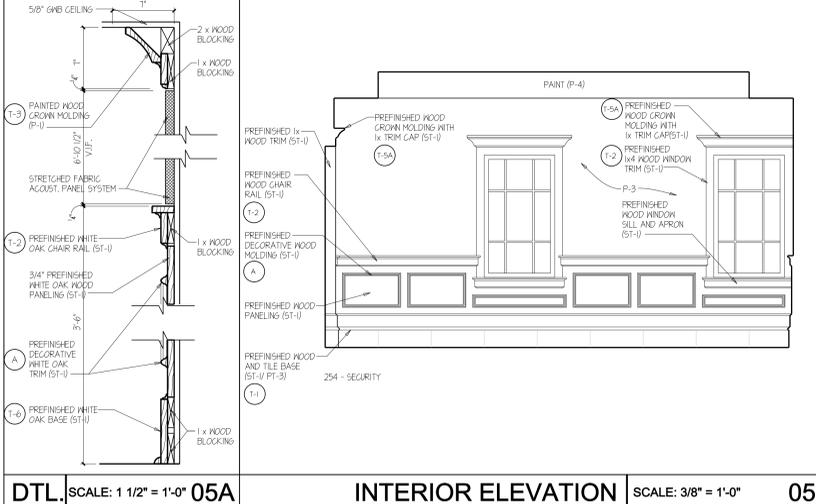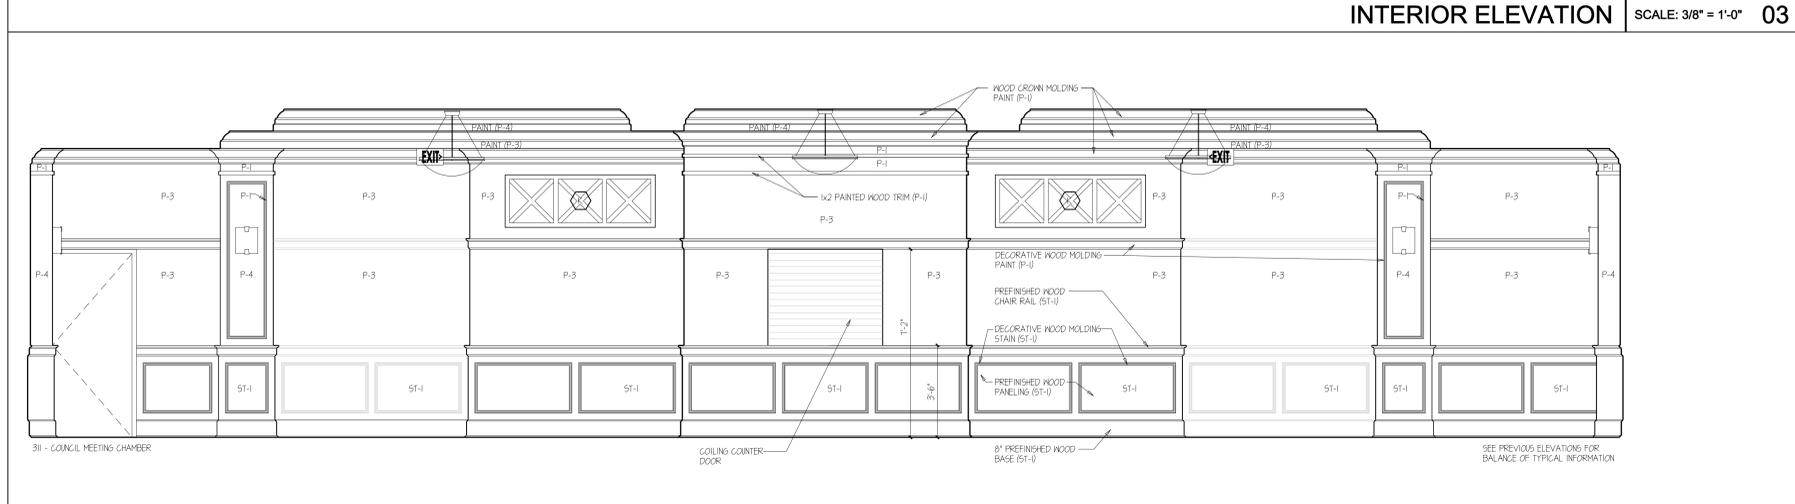

DTL SCALE: 1 1/2" = 1'-0" 05A INTERIOR ELEVATION SCALE: 3/8" = 1'-0" 05

INTERIOR ELEVATION SCALE: 3/8" = 1'-0" 01



Concord City Hall

Concord, North Carolina

100% Construction Documents

INTERIOR ELEVATIONS

DATE September 16, 2014
PROJECT NO 13065

REVISIONS
NO DATE DESCRIPTION
09.16.14 FINAL BUILDING ISSUE DATE

THIS DRAWING IS THE PROPERTY OF ADW ARCHITECTS, P.A. AND SHALL NOT BE REPRODUCED OR COPIED IN WHOLE OR IN PART. IT SHALL NOT BE USED ON ANY OTHER PROJECT OR GIVEN TO ANY OTHER COMPANY OR AGENCY WITHOUT THE CONSENT OF ADW ARCHITECTS, P.A.



SHEET NUMBER **A712**



1827 South Tryon St., Suite 300, Charlotte, NC 28203
 704.379.1920
 1533 Poplar Avenue, Suite 111, Raleigh, NC 27601
 919.876.1920
 North Carolina License Number: C0814


Concord
 High Performance Living
 NORTH CAROLINA
 Concord, North Carolina
 Construction Drawings

**1ST LEVEL PLAN
 POWER**
 DATE: SEPTEMBER 16, 2014
 PROJECT NO: 13065
 REVISIONS:
 NO. DATE DESCRIPTION:
 09/16/14 FINAL BUILDING ISSUE DATE


THIS DRAWING IS THE PROPERTY OF ADW ARCHITECTS P.A. AND SHALL NOT BE REPRODUCED, COPIED, OR TRANSMITTED IN ANY FORM OR BY ANY MEANS, ELECTRONIC OR MECHANICAL, INCLUDING PHOTOCOPYING, RECORDING, OR BY ANY INFORMATION STORAGE AND RETRIEVAL SYSTEM, WITHOUT THE WRITTEN CONSENT OF ADW ARCHITECTS P.A.

SEAL
 REGISTERED PROFESSIONAL ENGINEER
 OPTIMA ENGINEERING P.A.
 9/2/14
E201
 SHEET NUMBER
 10 OF 26

THIS DRAWING IS AN INSTRUMENT OF SERVICE. THE DRAWING AND THE INFORMATION THEREON IS THE PROPERTY OF OPTIMA ENGINEERING P.A. ANY REPRODUCTION, ALTERATION, OR USE FOR OTHER THAN THE INTENDED PROJECT WITHOUT THE WRITTEN CONSENT OF OPTIMA ENGINEERING P.A. IS EXPRESSLY FORBIDDEN. COPYRIGHT © OPTIMA ENGINEERING P.A. 2014. ALL RIGHTS RESERVED.

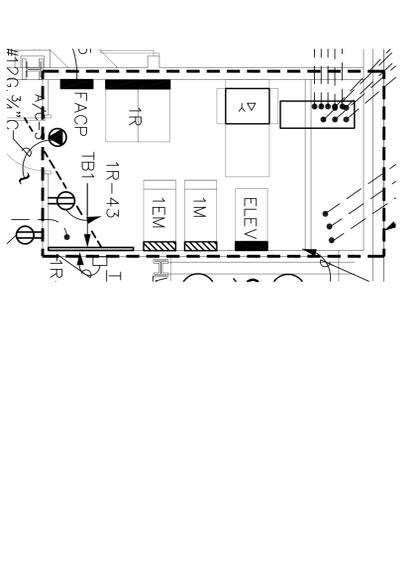

2 FIRST LEVEL IT/ELECTRICAL ROOM PLAN - POWER
 1/4" = 1'-0"

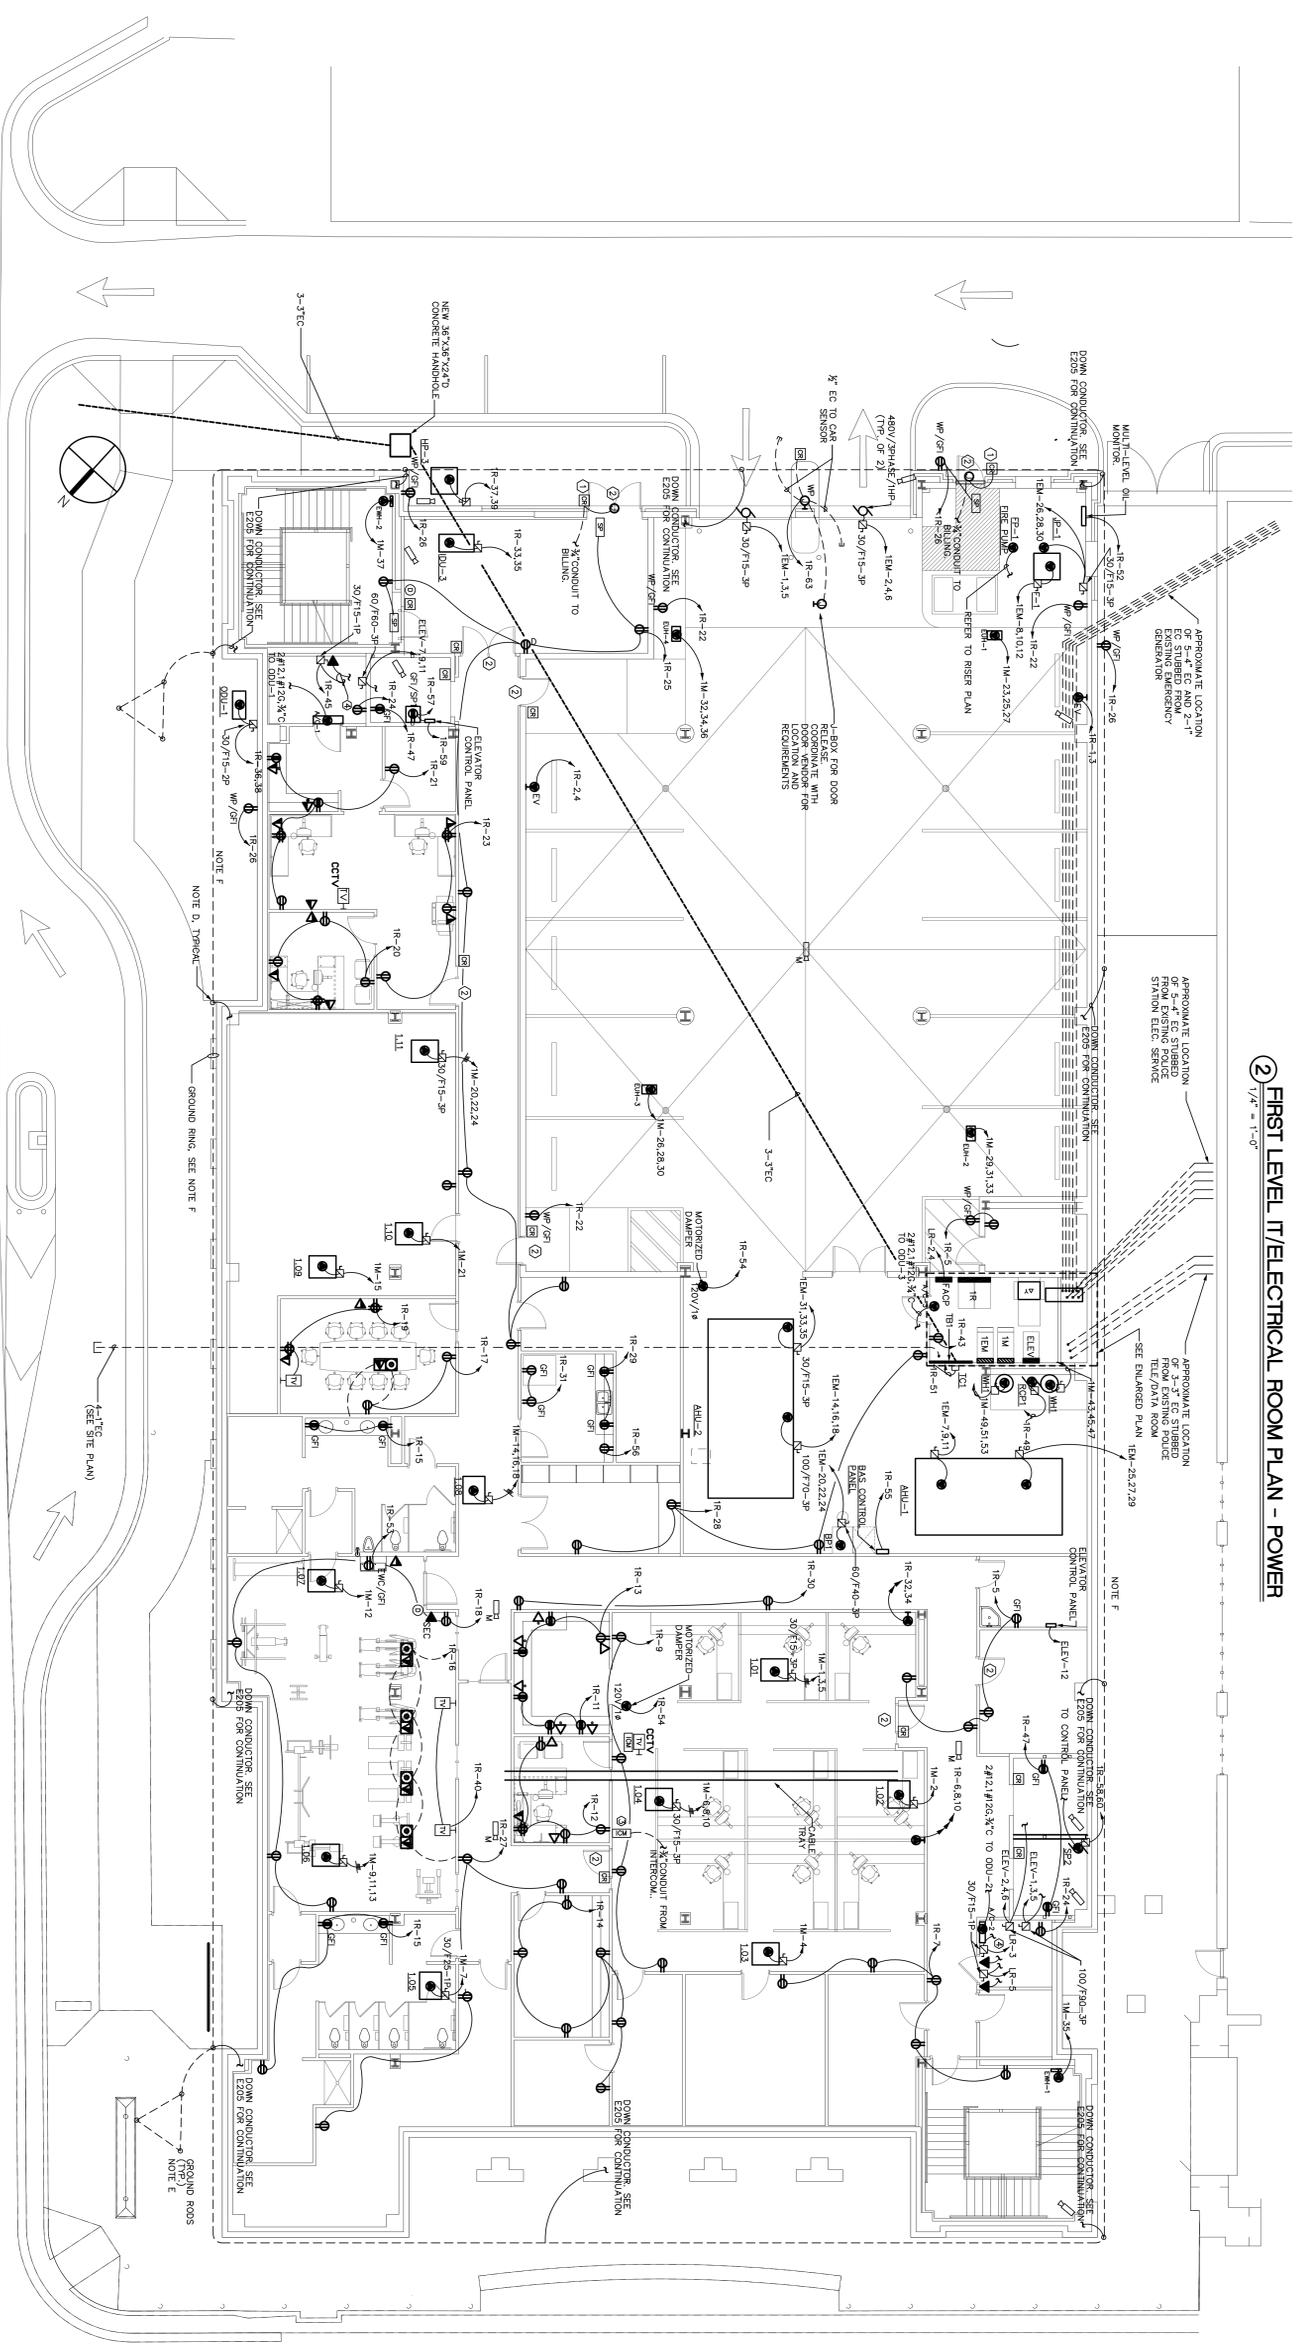

1 FIRST LEVEL PLAN - POWER
 1/8" = 1'-0"

GENERAL NOTES:


- INDICATE THE LOCATION OF ALL ELECTRICAL EQUIPMENT FOR MECHANICAL EQUIPMENT. SEE EQUIPMENT CONNECTION SCHEDULE FOR ELECTRICAL.
- PROVIDE 3/4" CONDUIT FROM ALL FLOOR BOXES TO CLOSEST WALL TO RUN DATA/TELEPHONE WIRES.
- GROUND RING CLAMP FOR DOWN CONDUCTOR CONNECTION SHALL BE CAST BRONZE WITH MINIMUM TWO STAINLESS STEEL BOLTS. (EAST CAST LIGHTNING EQUIPMENT #E33.4 OR APPROVED EQUAL).
- ALL GROUND RINGS SHALL BE 1-1/2" DIA. GALVANIZED STEEL OR APPROVED EQUAL.
- THE GROUND RING SHALL BE 1-1/2" DIA. GALVANIZED STEEL OR APPROVED EQUAL.
- THE GROUND RING SHALL BE 1-1/2" DIA. GALVANIZED STEEL OR APPROVED EQUAL.

SPECIFIC PLAN NOTES:


- INTERIOR SYSTEM PROVIDED BY OTHER.
- ELECTRIC DOOR LOCK.
- INTERCOM SYSTEM PROVIDED BY OTHER.
- INTERCOM SYSTEM PROVIDED BY OTHER.
- BOXES AND CONDUIT FLOOR PENETRATIONS SHALL BE FIRE RATED.

RATED WALL LEGEND

=====	1 HOUR WALL
=====	2 HOUR WALL

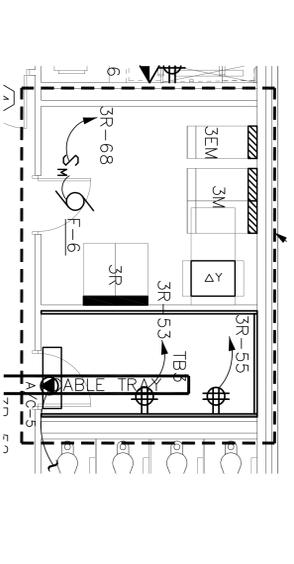

② 3RD LEVEL IT/ELECTRICAL ROOMS PLAN - POWER
 1/4" = 1'-0"

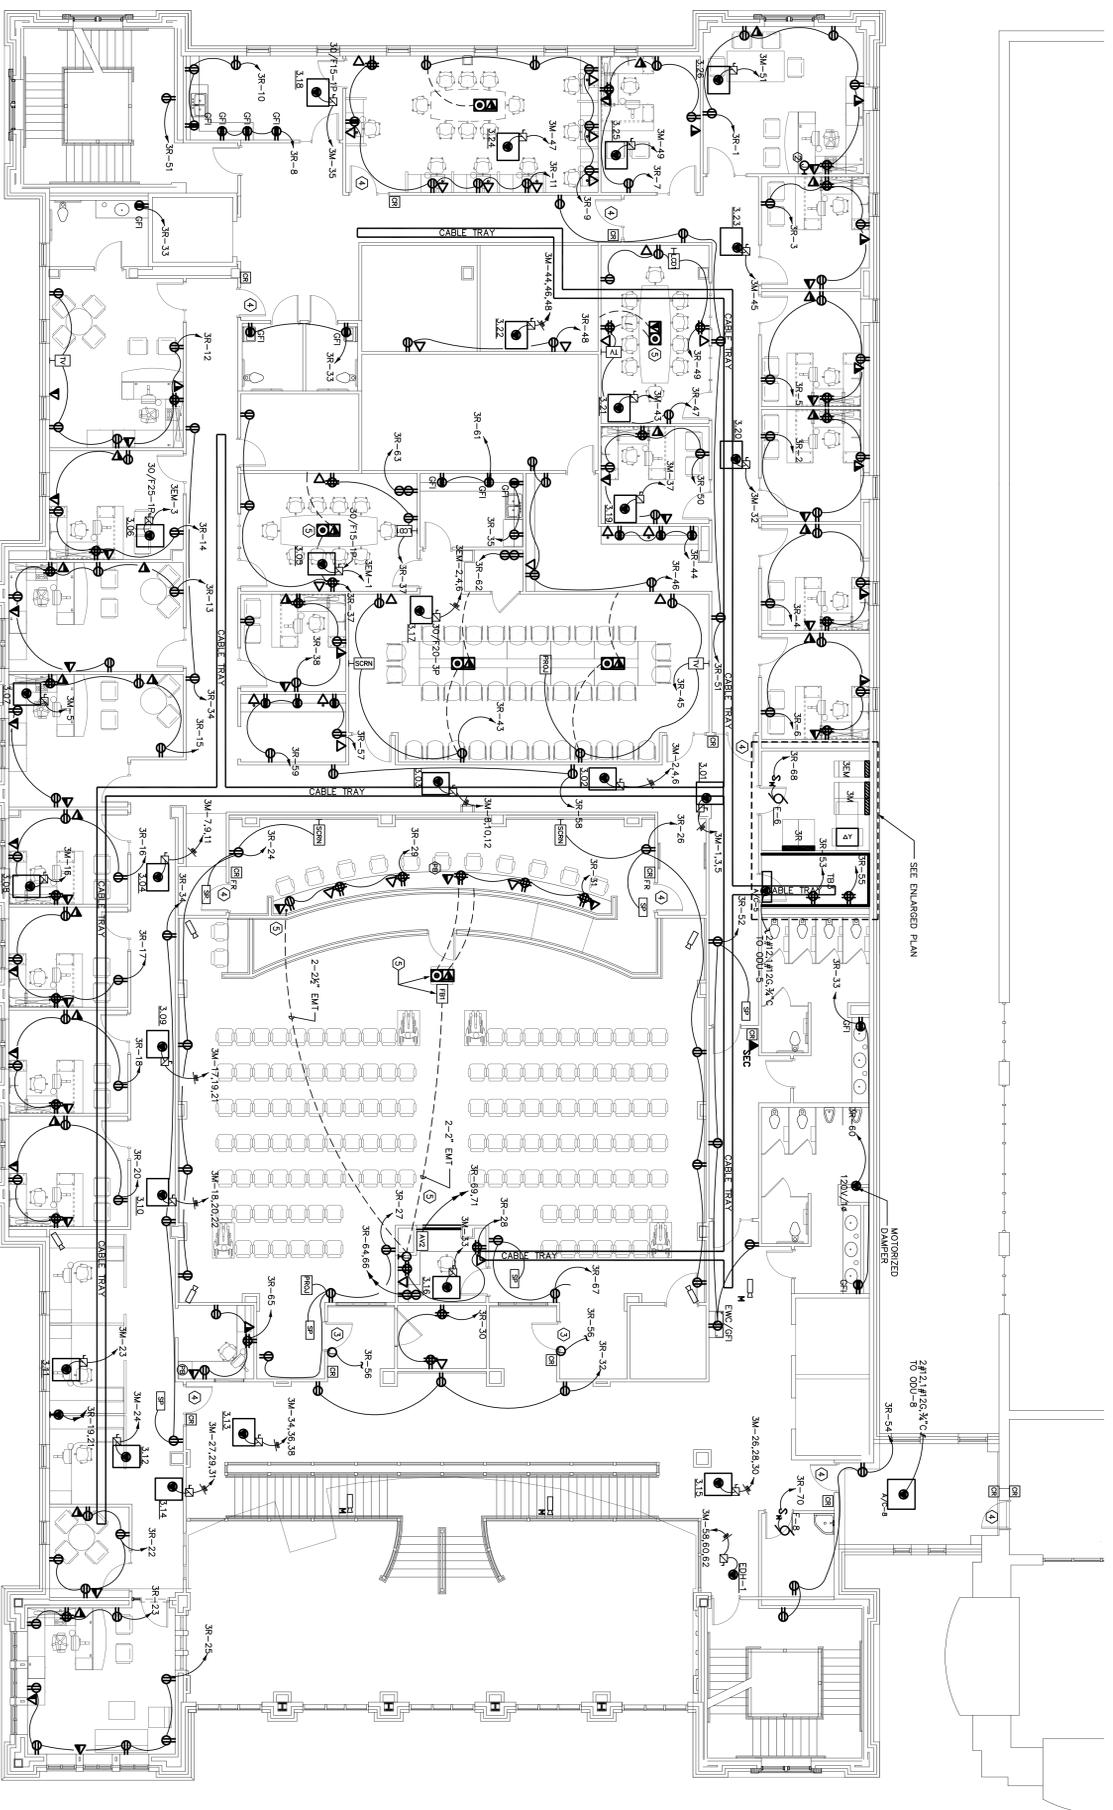

① 3RD LEVEL PLAN - POWER
 1/8" = 1'-0"

GENERAL NOTES:

- A. SHOW ON THE DRAWING ARE UNIT TAGS FOR MECHANICAL ELECTRICAL INFORMATION FOR MECHANICAL EQUIPMENT.
- B. PROVIDE A CONDUIT FROM ALL FLOOR BOXES TO CLOSEST WALL TO RUN DATA/TELEPHONE WIRING.

SPECIFIC PLAN NOTES:

1. INTERCOM SYSTEM PROVIDED BY OTHER TO CONNECT TO CITY ATTORNEY OFFICE.
2. INTERCOM SYSTEM PROVIDED BY OTHER TO CONNECT TO THE JUNCTION BOX FOR ELECTRIC DOOR LOCK, PROVIDE 3/4" CONDUIT TO THE MAYER'S PLACE AT THE COUNCIL PLATFORM.
3. FLOOR BOXES AND CONDUIT FLOOR PENETRATIONS SHALL BE FINE TAYED.

RATED WALL LEGEND

=====	1 HOUR WALL
-----	2 HOUR WALL

SEAL
 9/2/14
E203
 SHEET NUMBER
 OPTIMA 8-13-081
 12 OF 26

THIS DRAWING IS AN INSTRUMENT OF SERVICE. THE DRAWING AND THE INFORMATION THEREON IS THE PROPERTY OF OPTIMA ENGINEERING, P.A. ANY REPRODUCTION, ALTERATION, OR USE FOR OTHER THAN THE WRITTEN PROJECT WITHOUT THE WRITTEN CONSENT OF OPTIMA ENGINEERING, P.A. IS EXPRESSLY FORBIDDEN. COPYRIGHT © OPTIMA ENGINEERING P.A. 2014. ALL RIGHTS RESERVED.

