


HALF SECTION AT END BENT 1 AND BENT 1 - SPAN A

HALF SECTION AT INTERMEDIATE DIAPHRAGMS - SPAN A


FOR BARS SHOWN, BUT NO BAR MARK, SEE PLAN OF SPAN

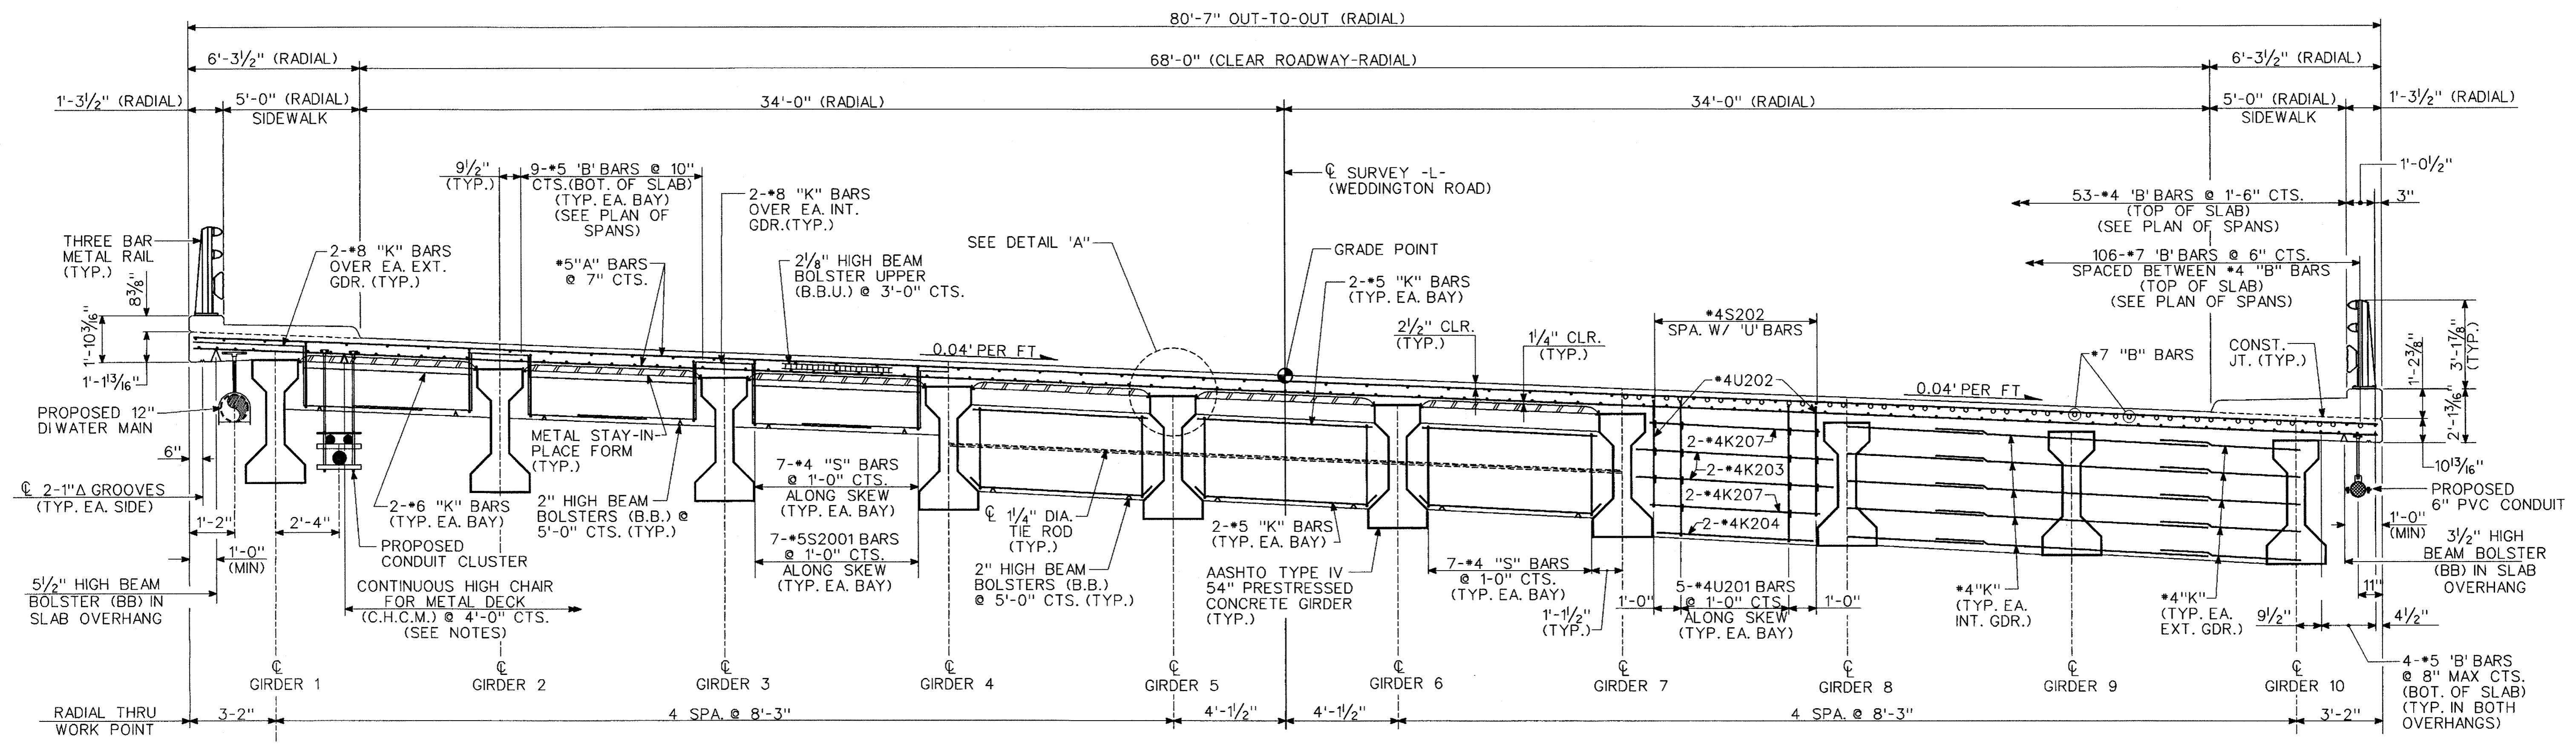

PART SECTION AT BENT 1 AND END BENT 2

PART SECTION AT INTERMEDIATE DIAPHRAGMS - SPANS B, C, & D

PART SECTION AT BENTS 2 & 3

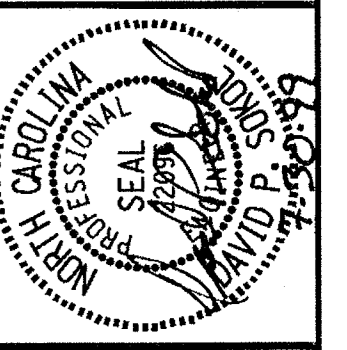

DESCRIPTION:

DATE: 5/99
 TECHNICIAN: TD
 CHECKED BY: DS

REVISIONS	
NO.	DATE

SCALE: NTS
 PROJ. NO. 28082.80
 SHEET NO. 1 of 3
 DRAWING NO. 55